


Anlage 1

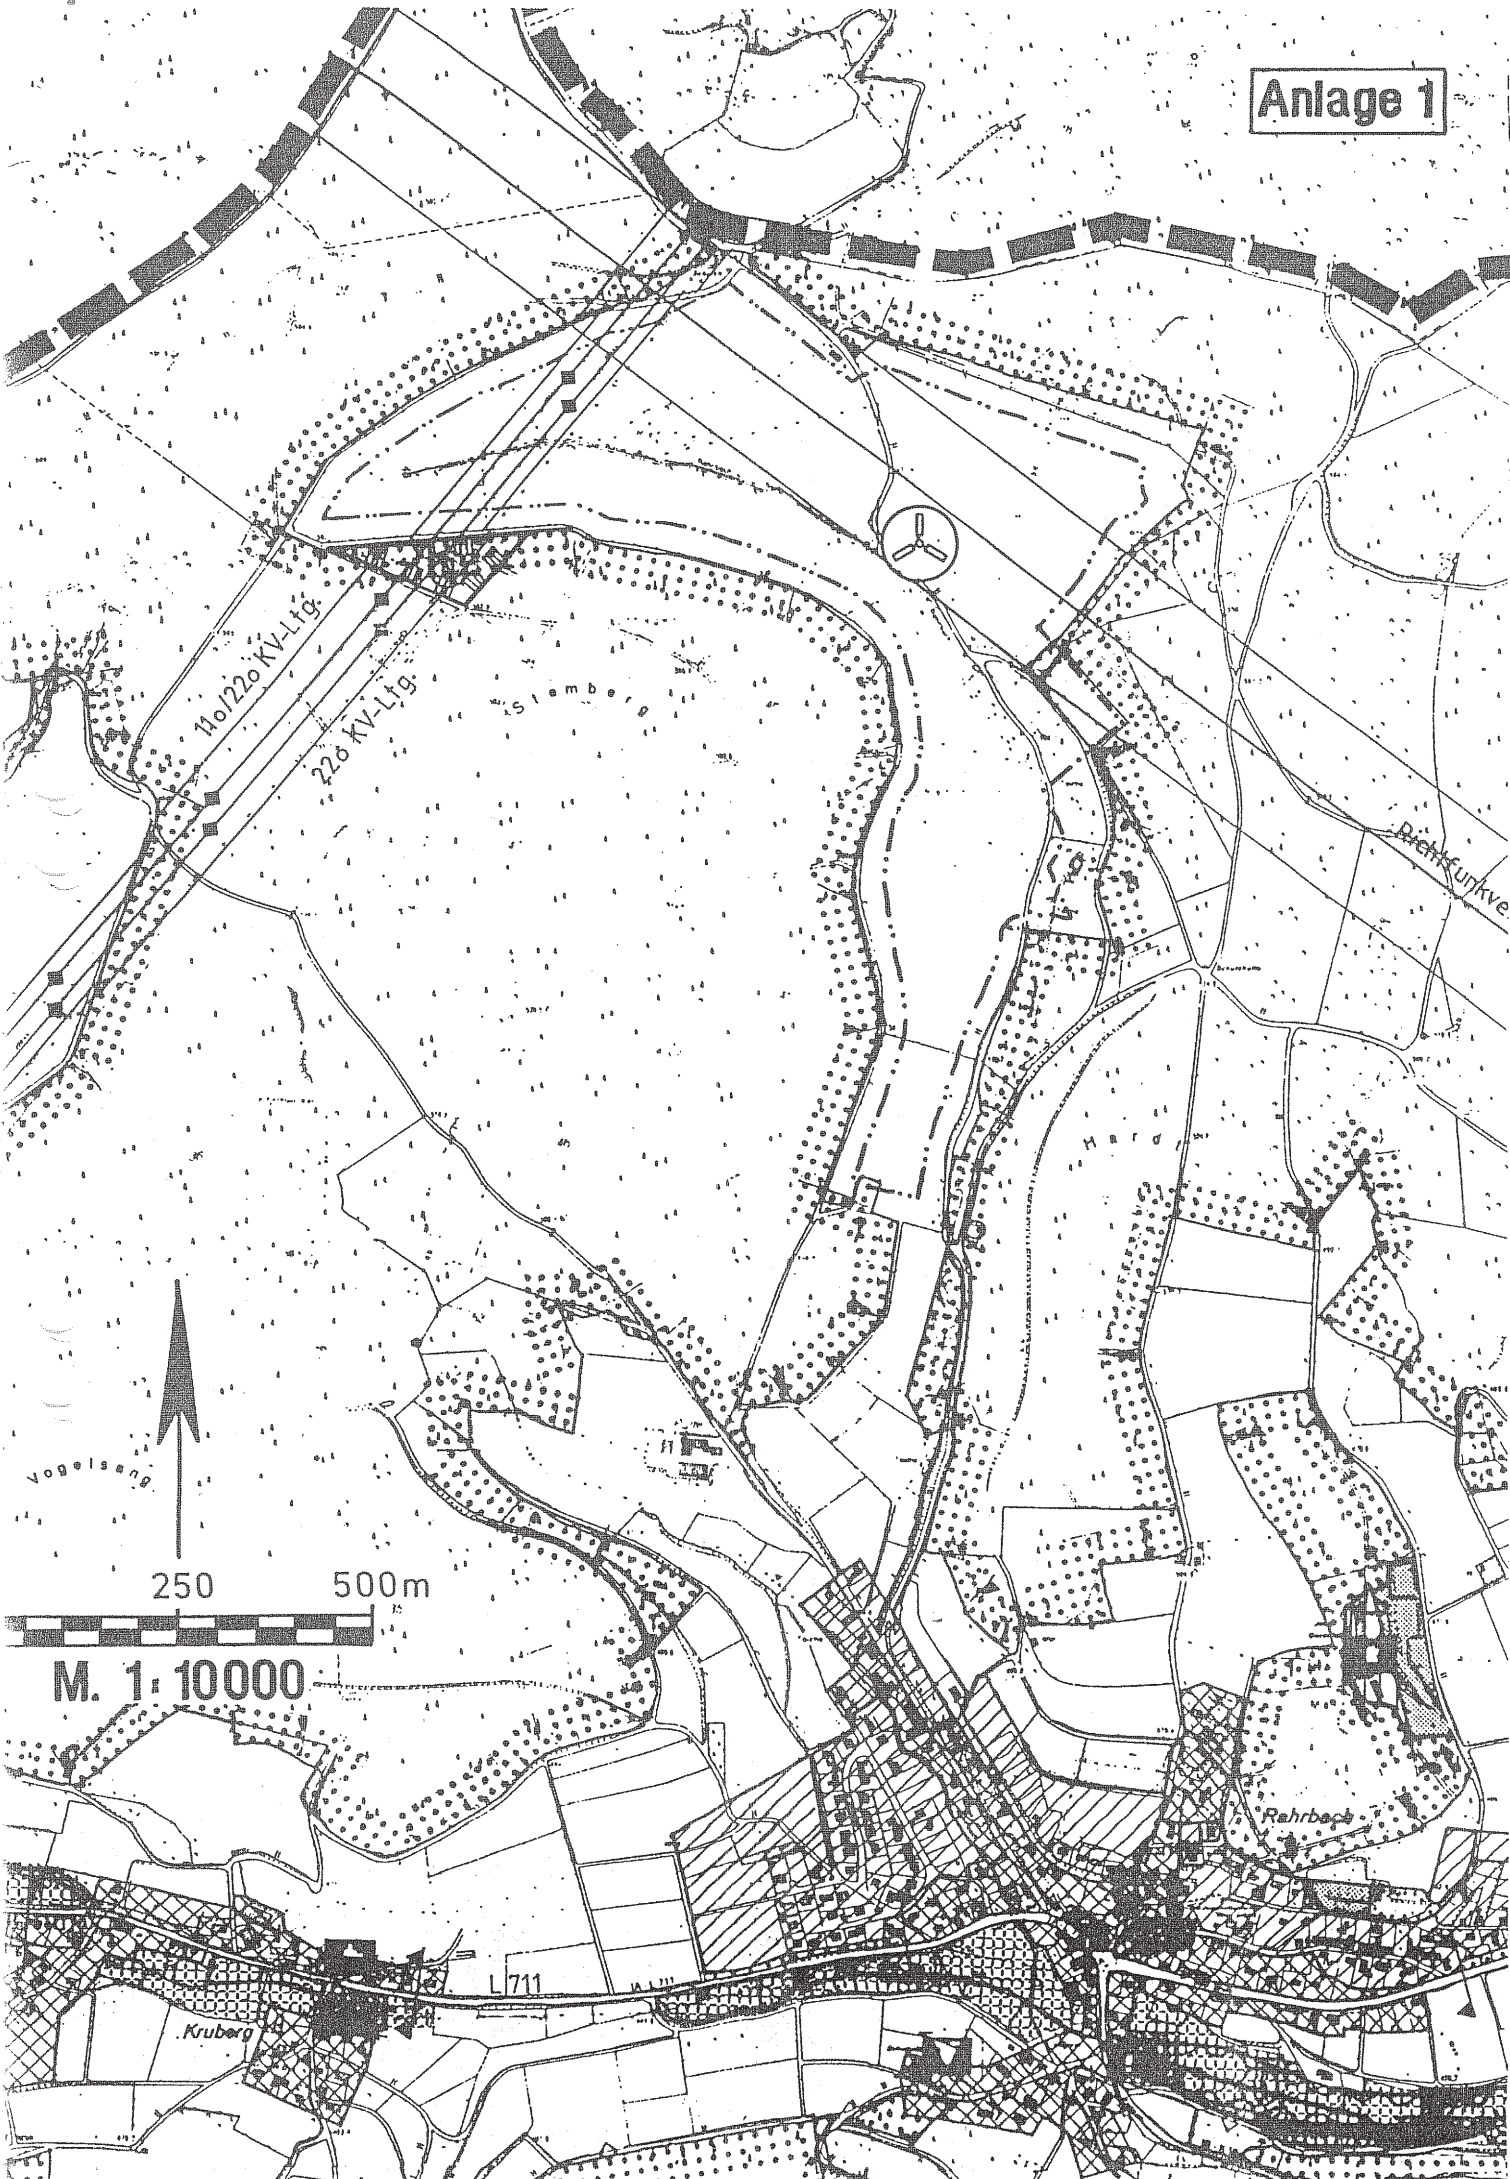

10/220 KV-Ltg.  
220 KV-Ltg.

Stemberg

Harg

Rettfurwe

Rohrbach

Kruberg

250 500m

M. 1:10000

Vogelsang

L711